
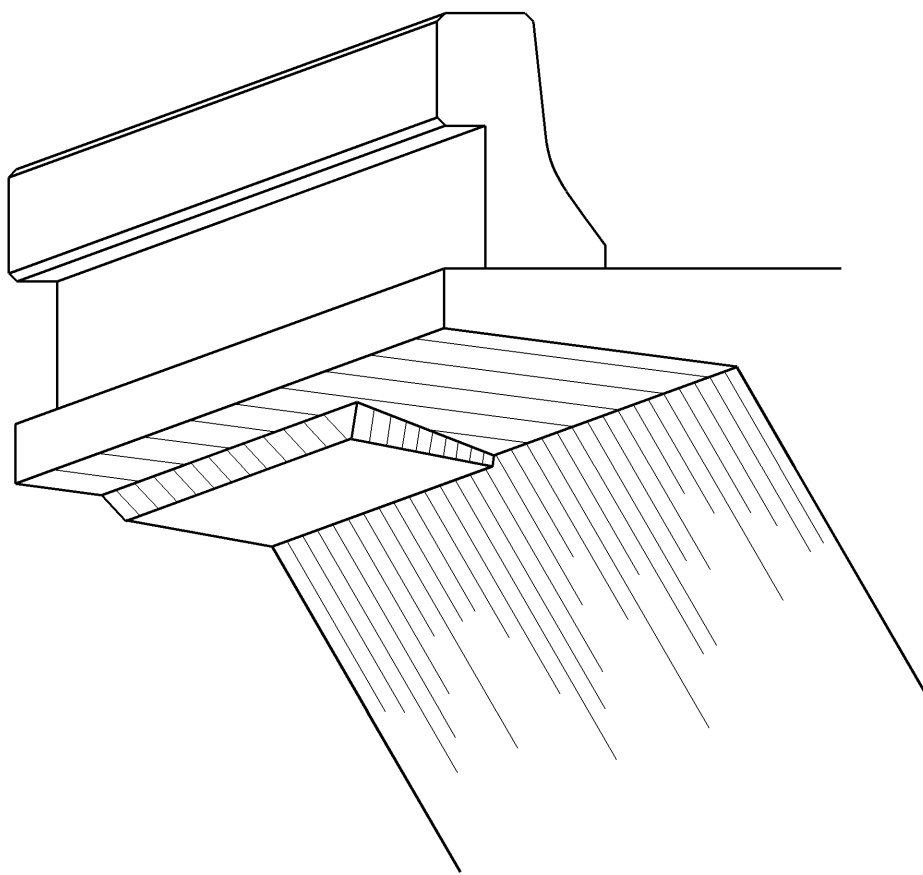
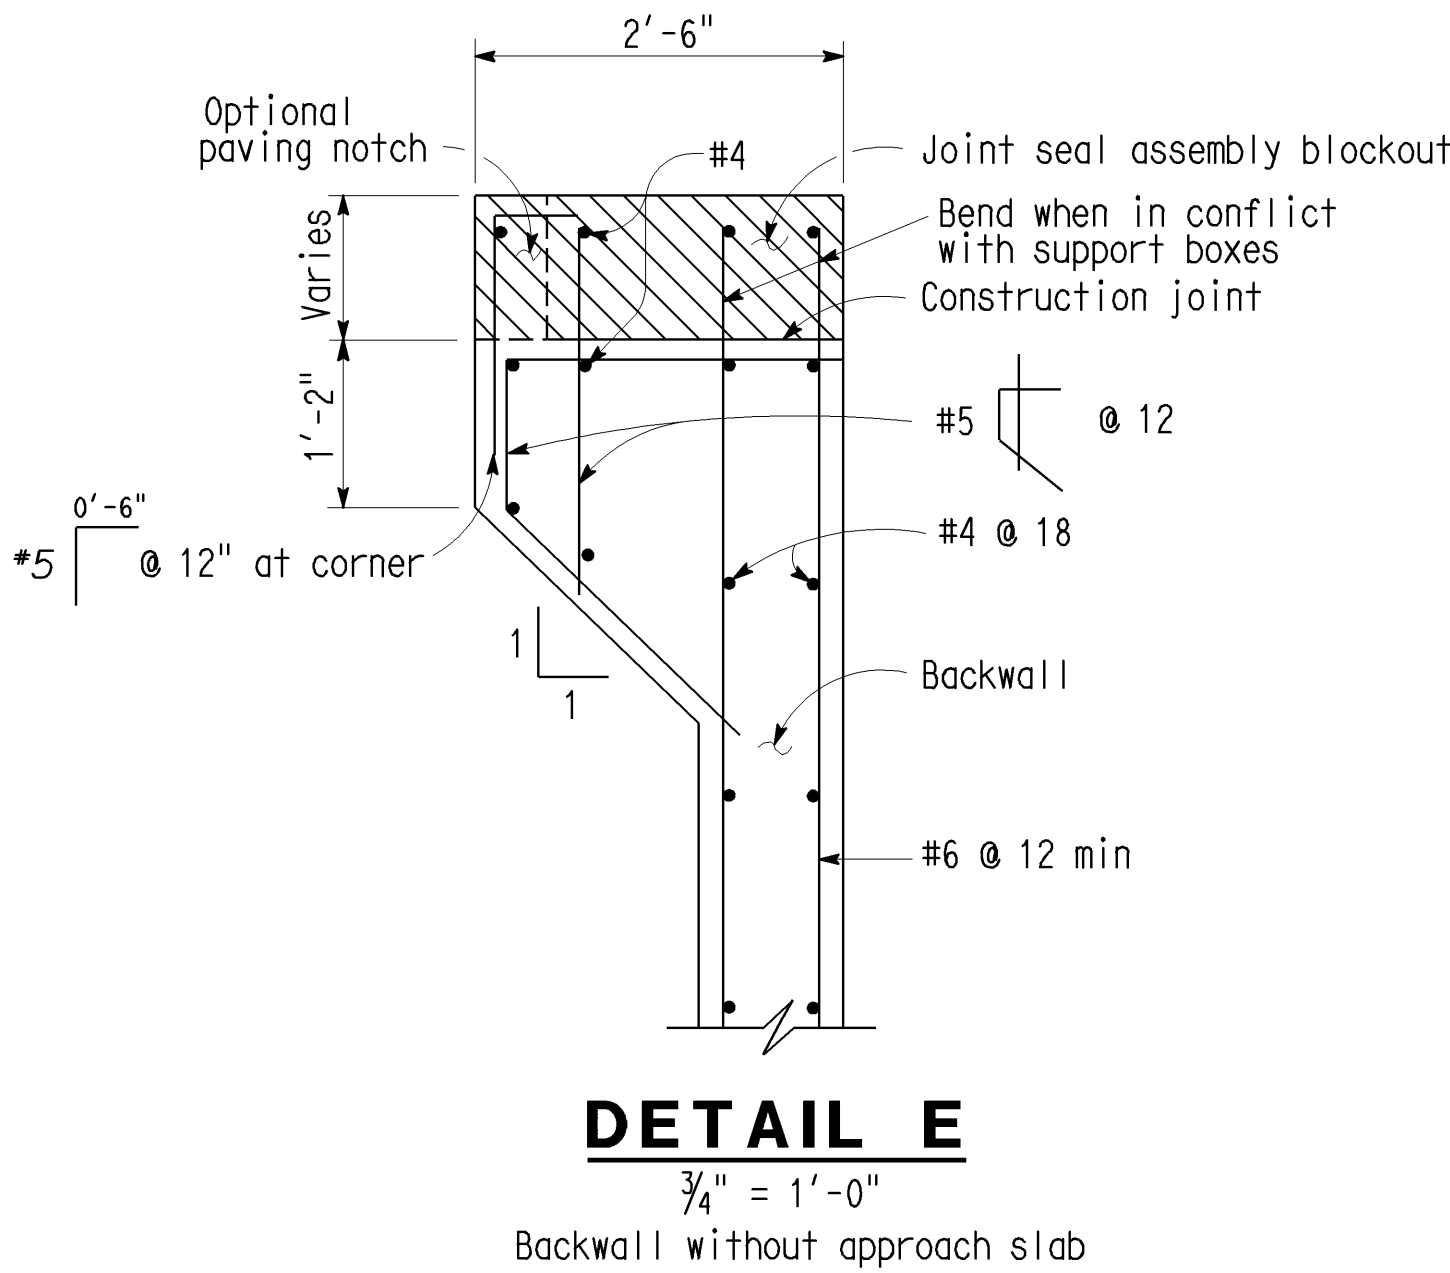
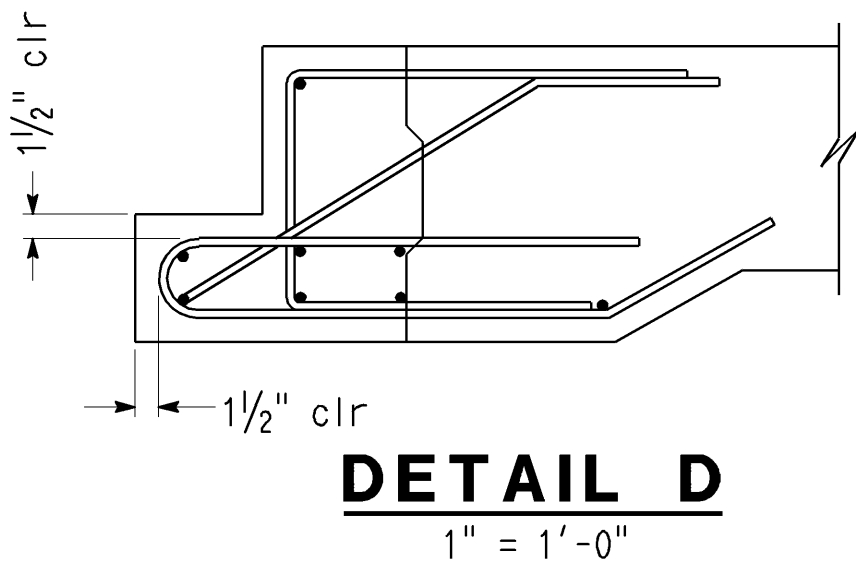


JOINT INFORMATION		"d" DIMENSIONS			
LOCATION	MOVEMENT RATING (M.R.)	SKEW	WINTER	SPRING & FALL	SUMMER

Notes:  
1) For details not shown, see Bridge Plans  
2) x is greater than or equal to y

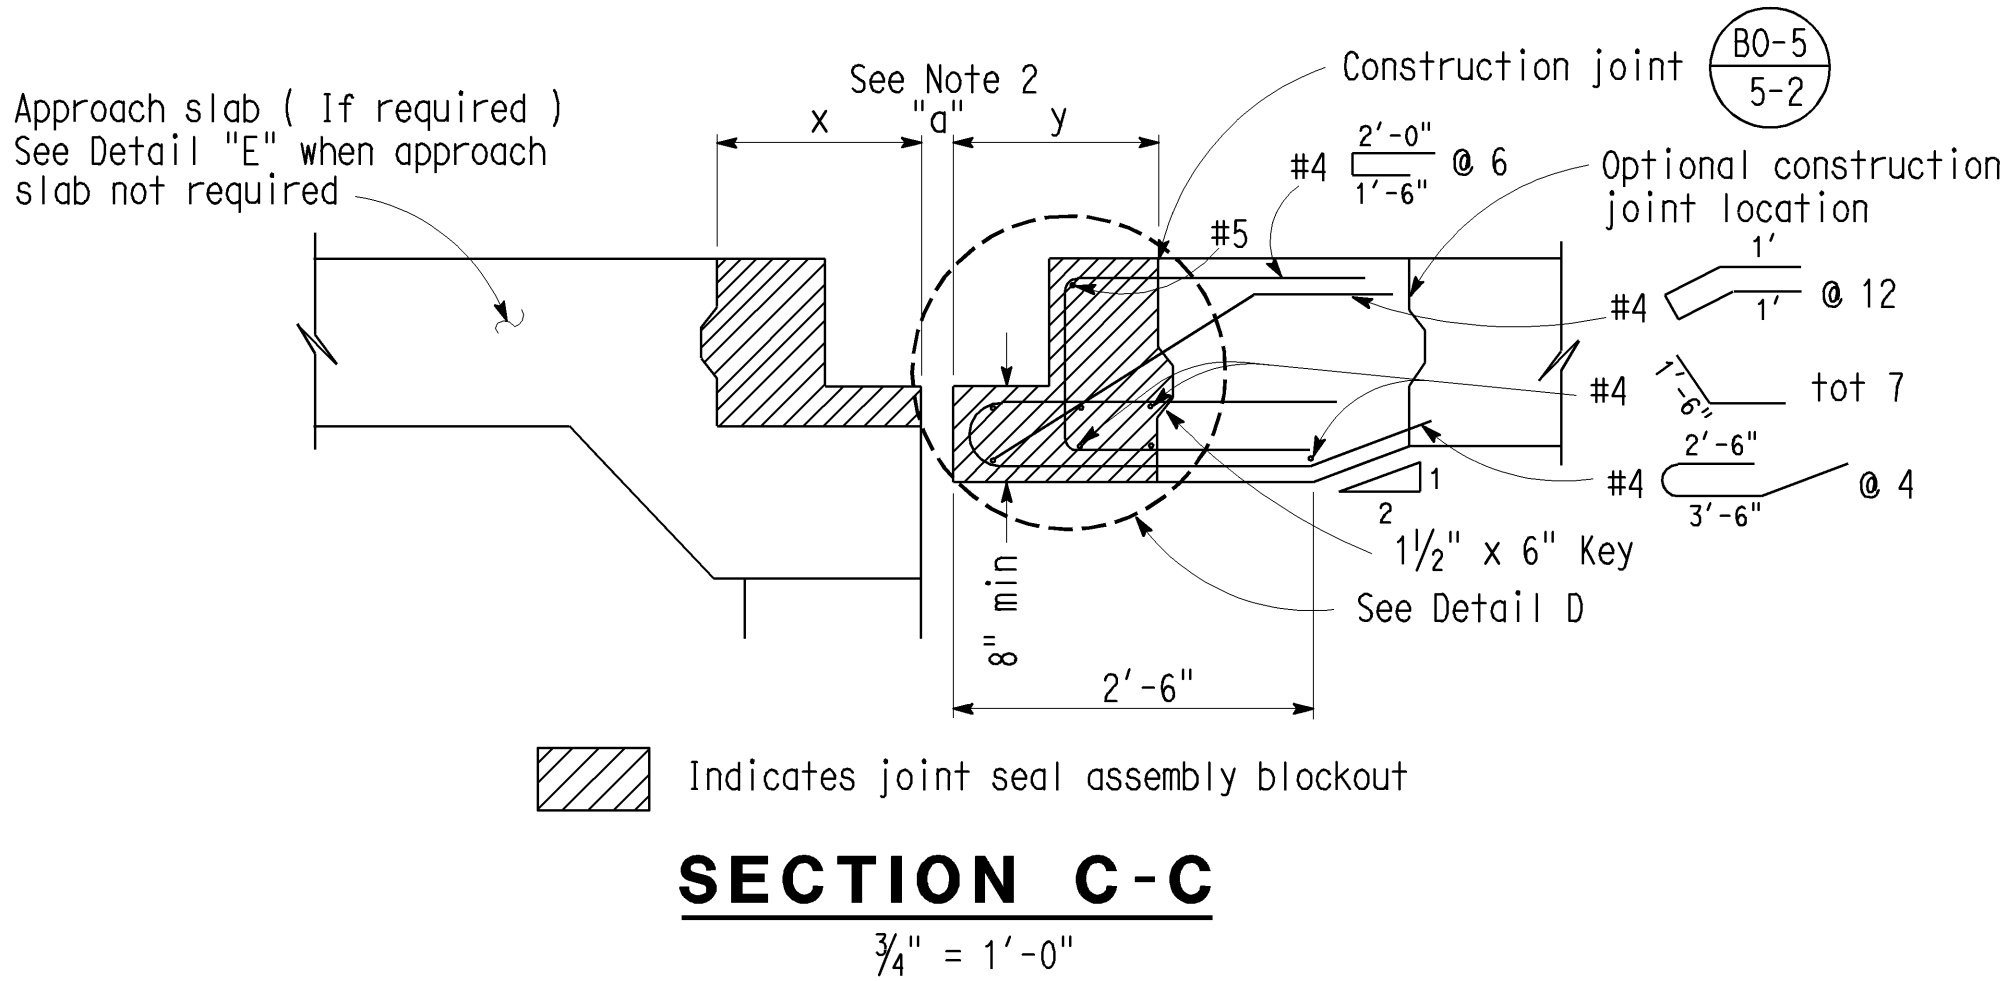

**DECK OVERHANG AT HINGE**  
No Scale  
Note: Abutment not shown